



Katrina Lohr

Client
Address
Phone
Email

LOHR RESIDENCE

AUTOCAD PROJECT

Scale: NTS


COVER
SHEET

CS-000




Katrina Lohr

Client
Address
Phone
Email

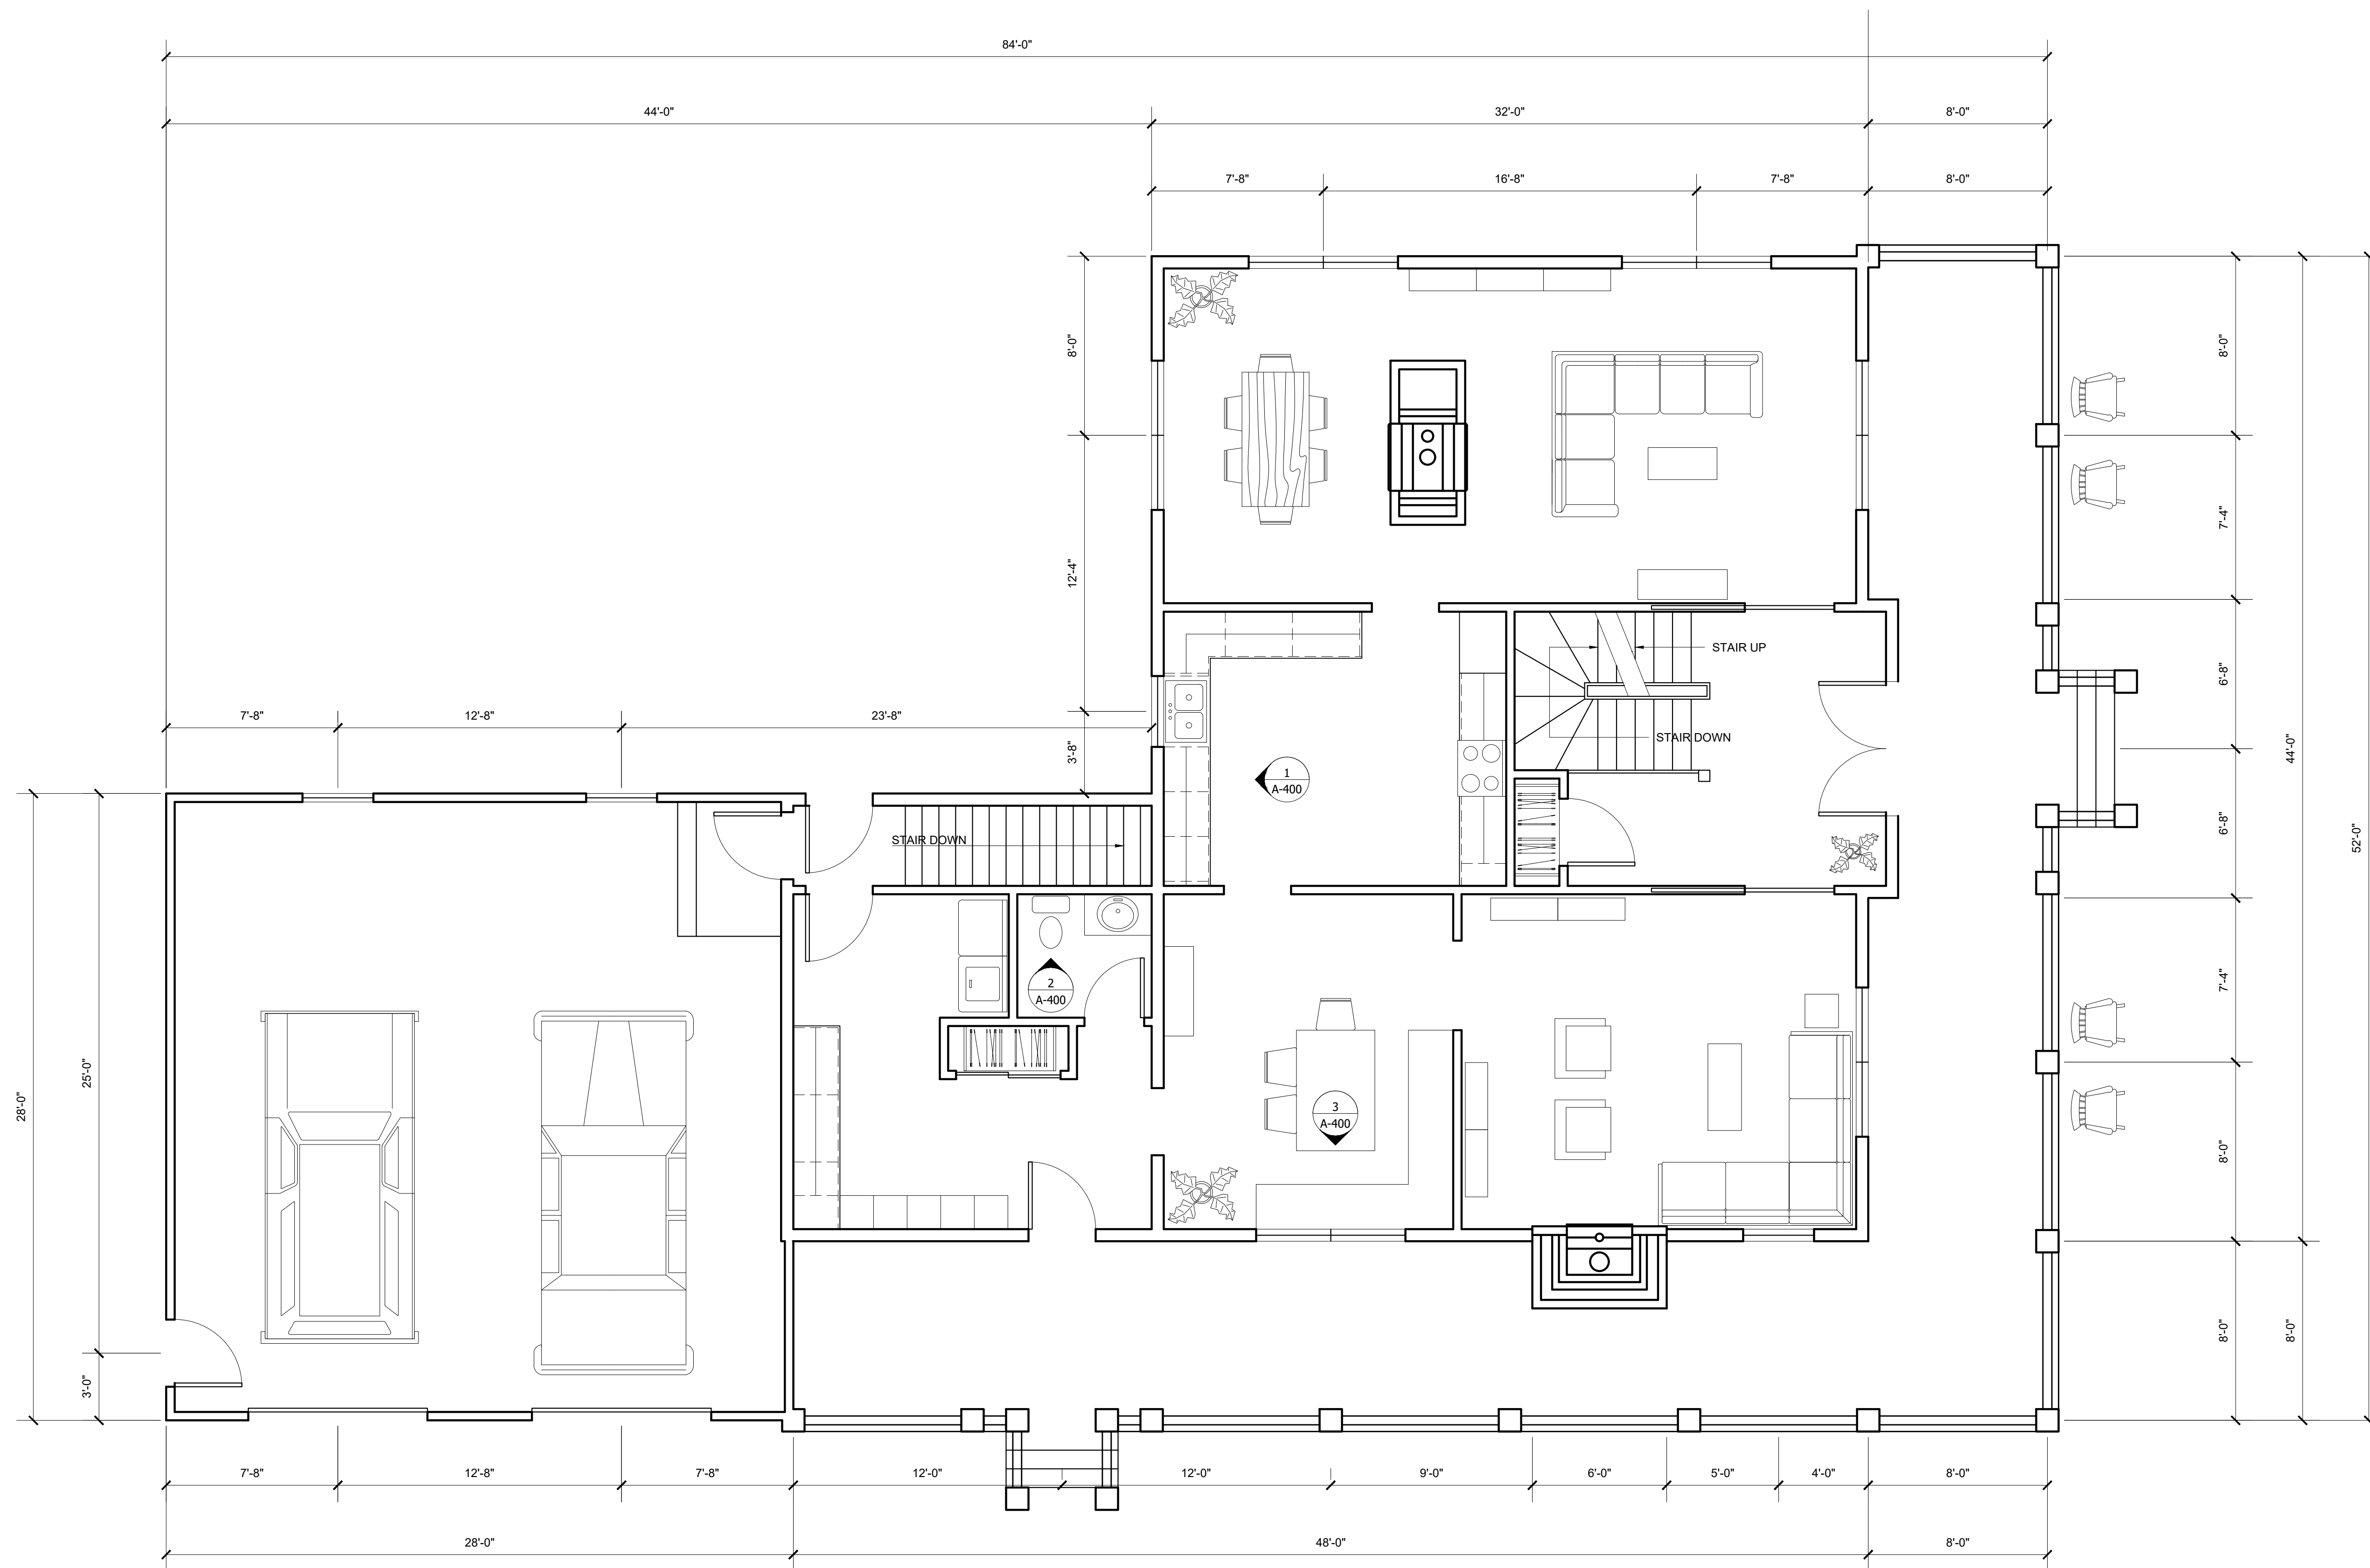

1 FIRST FLOOR PLAN
Scale: 1/4" = 1'-0"

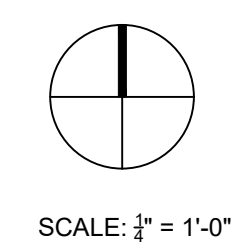

AUTOCAD PROJECT

Scale: 1/4" = 1'-0"

FLOOR PLAN


A-101




Katrina Lohr

Client
Address
Phone
Email

AUTOCAD PROJECT

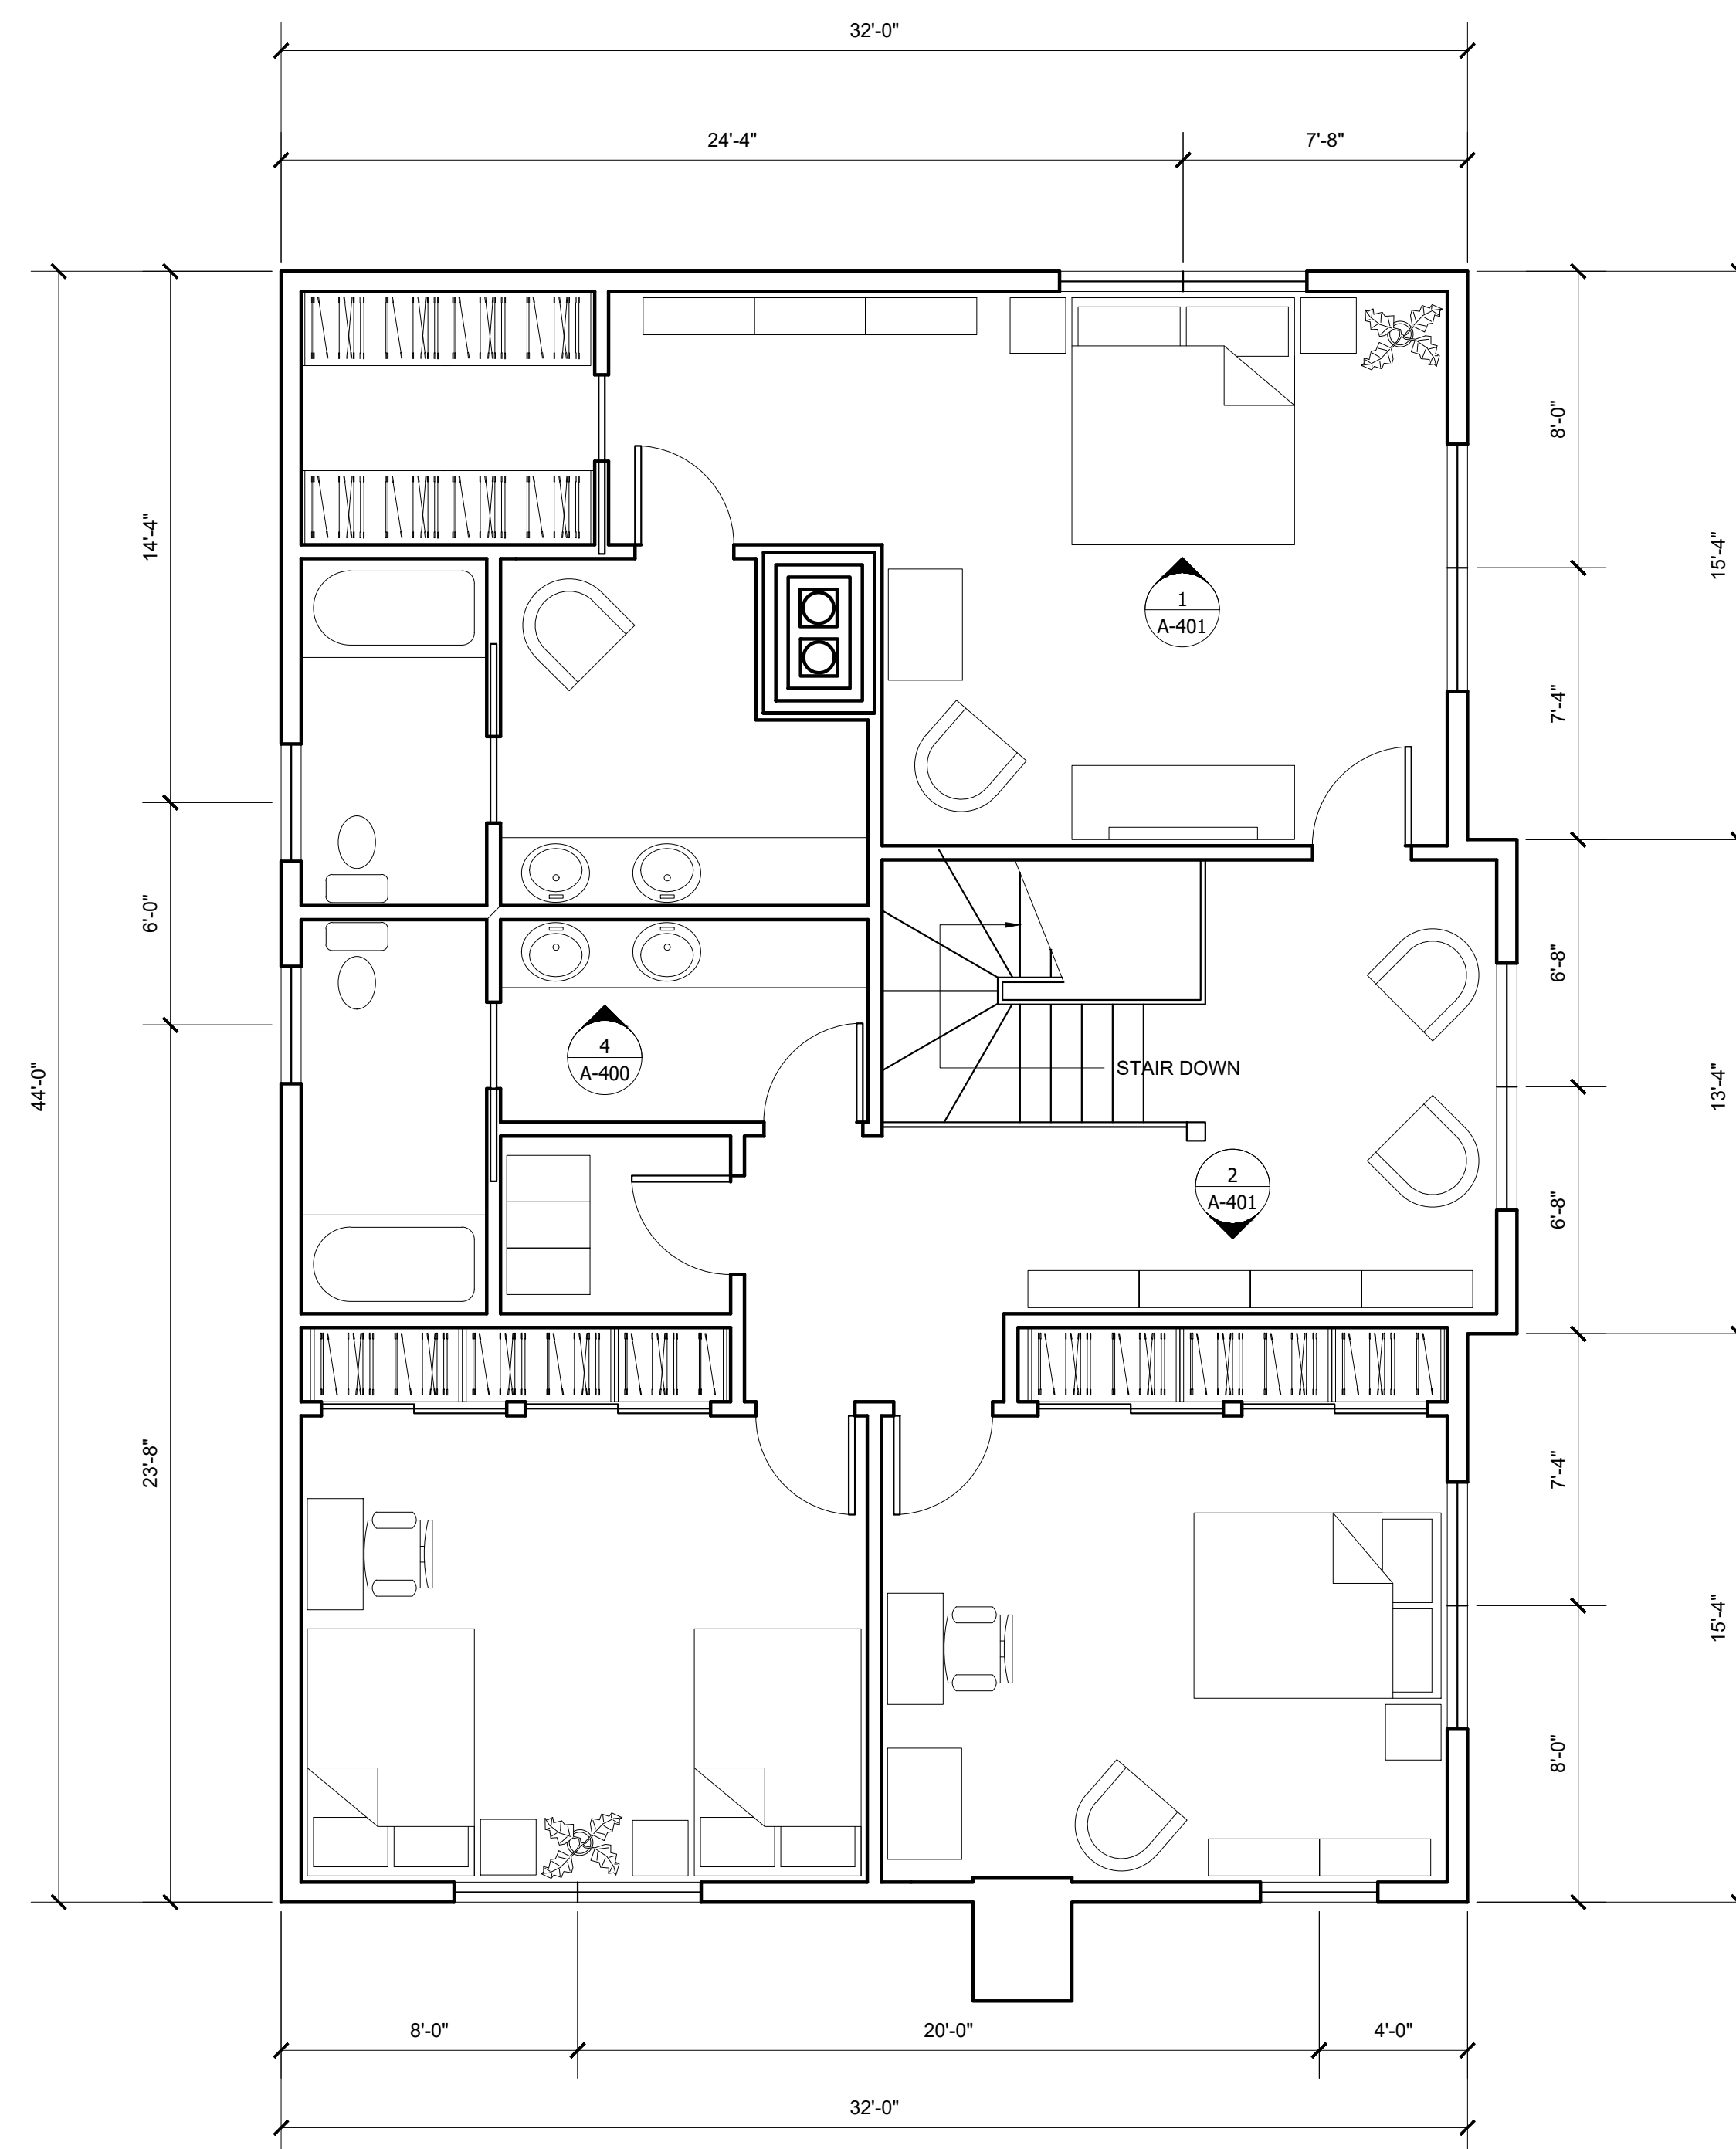

1 SECOND FLOOR PLAN
Scale: 1/4" = 1'-0"

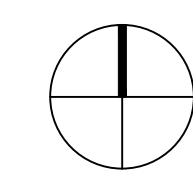

SCALE: 1/4" = 1'-0"

Scale: 1/4" = 1'-0"


FLOOR PLAN

A-102




Katrina Loehr

Client
Address
Phone
Email

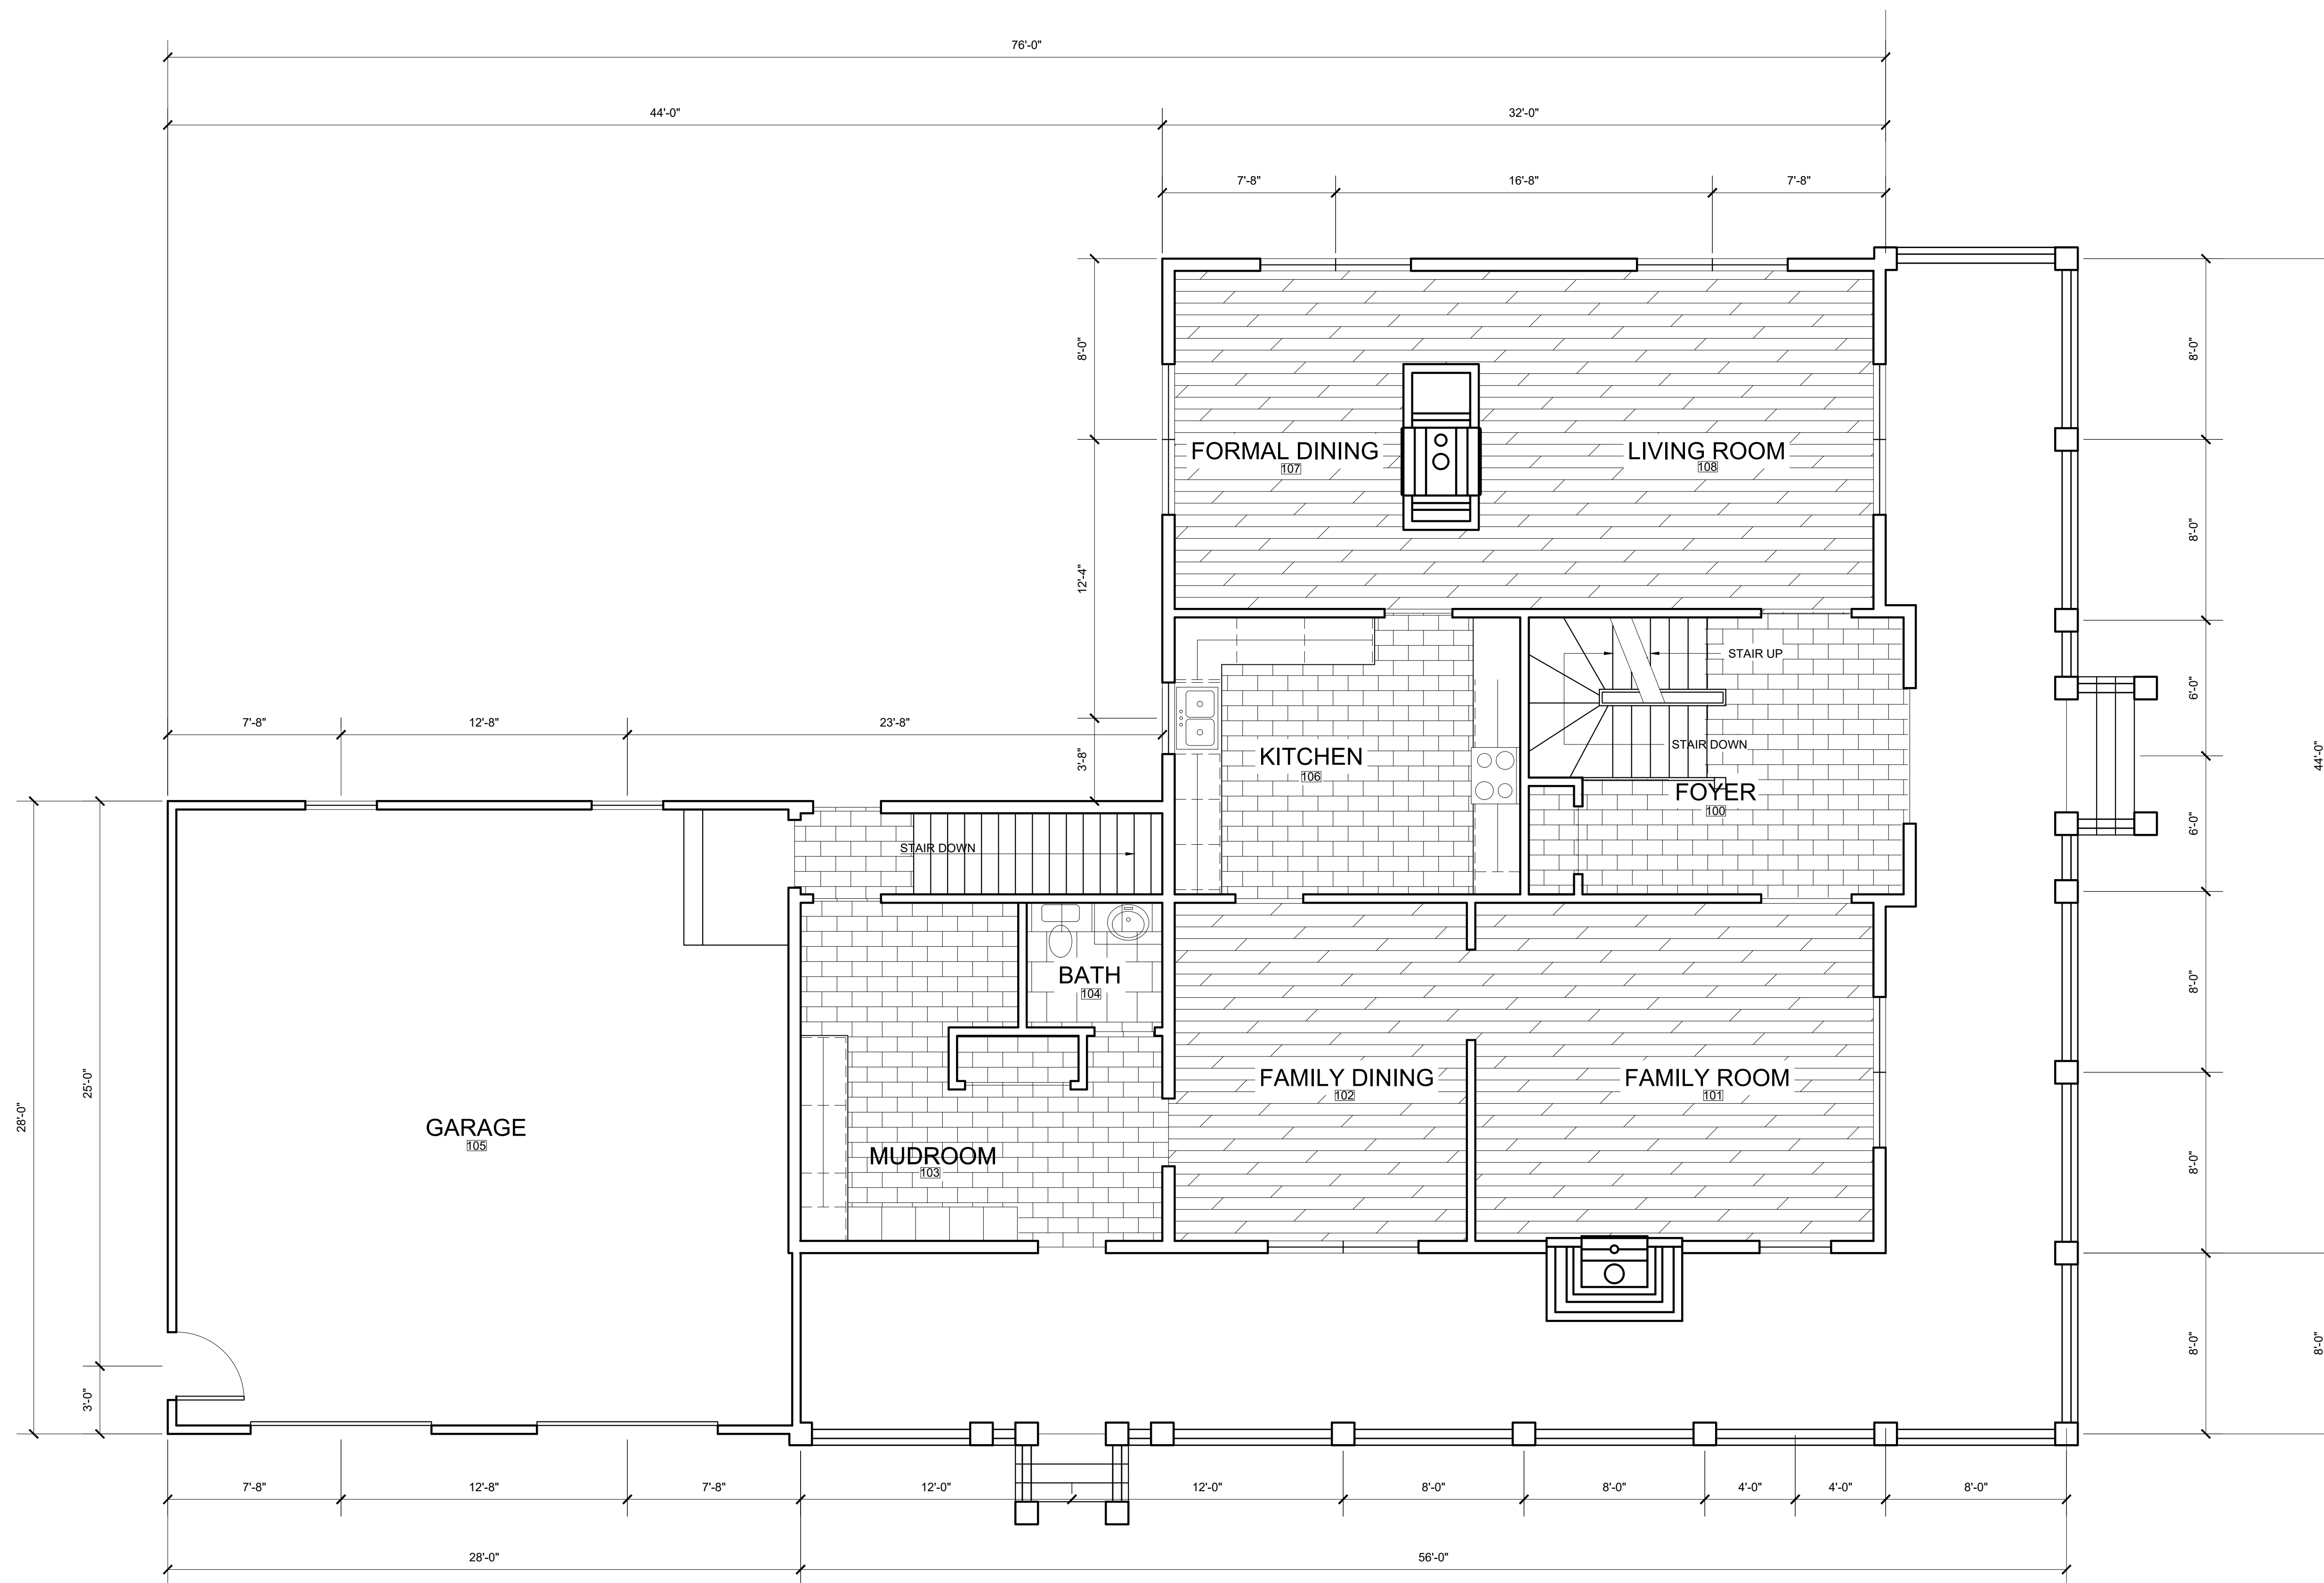

1 FIRST FLOOR FINISH PLAN
Scale: 1/4" = 1'-0"

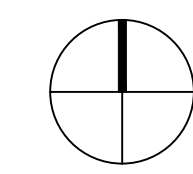

SCALE: 1/4" = 1'-0"

AUTOCAD PROJECT

Scale: 1/4" = 1'-0"

FLOOR PLAN


A-101




Katrina Lohr

Client
Address
Phone
Email

AUTOCAD PROJECT

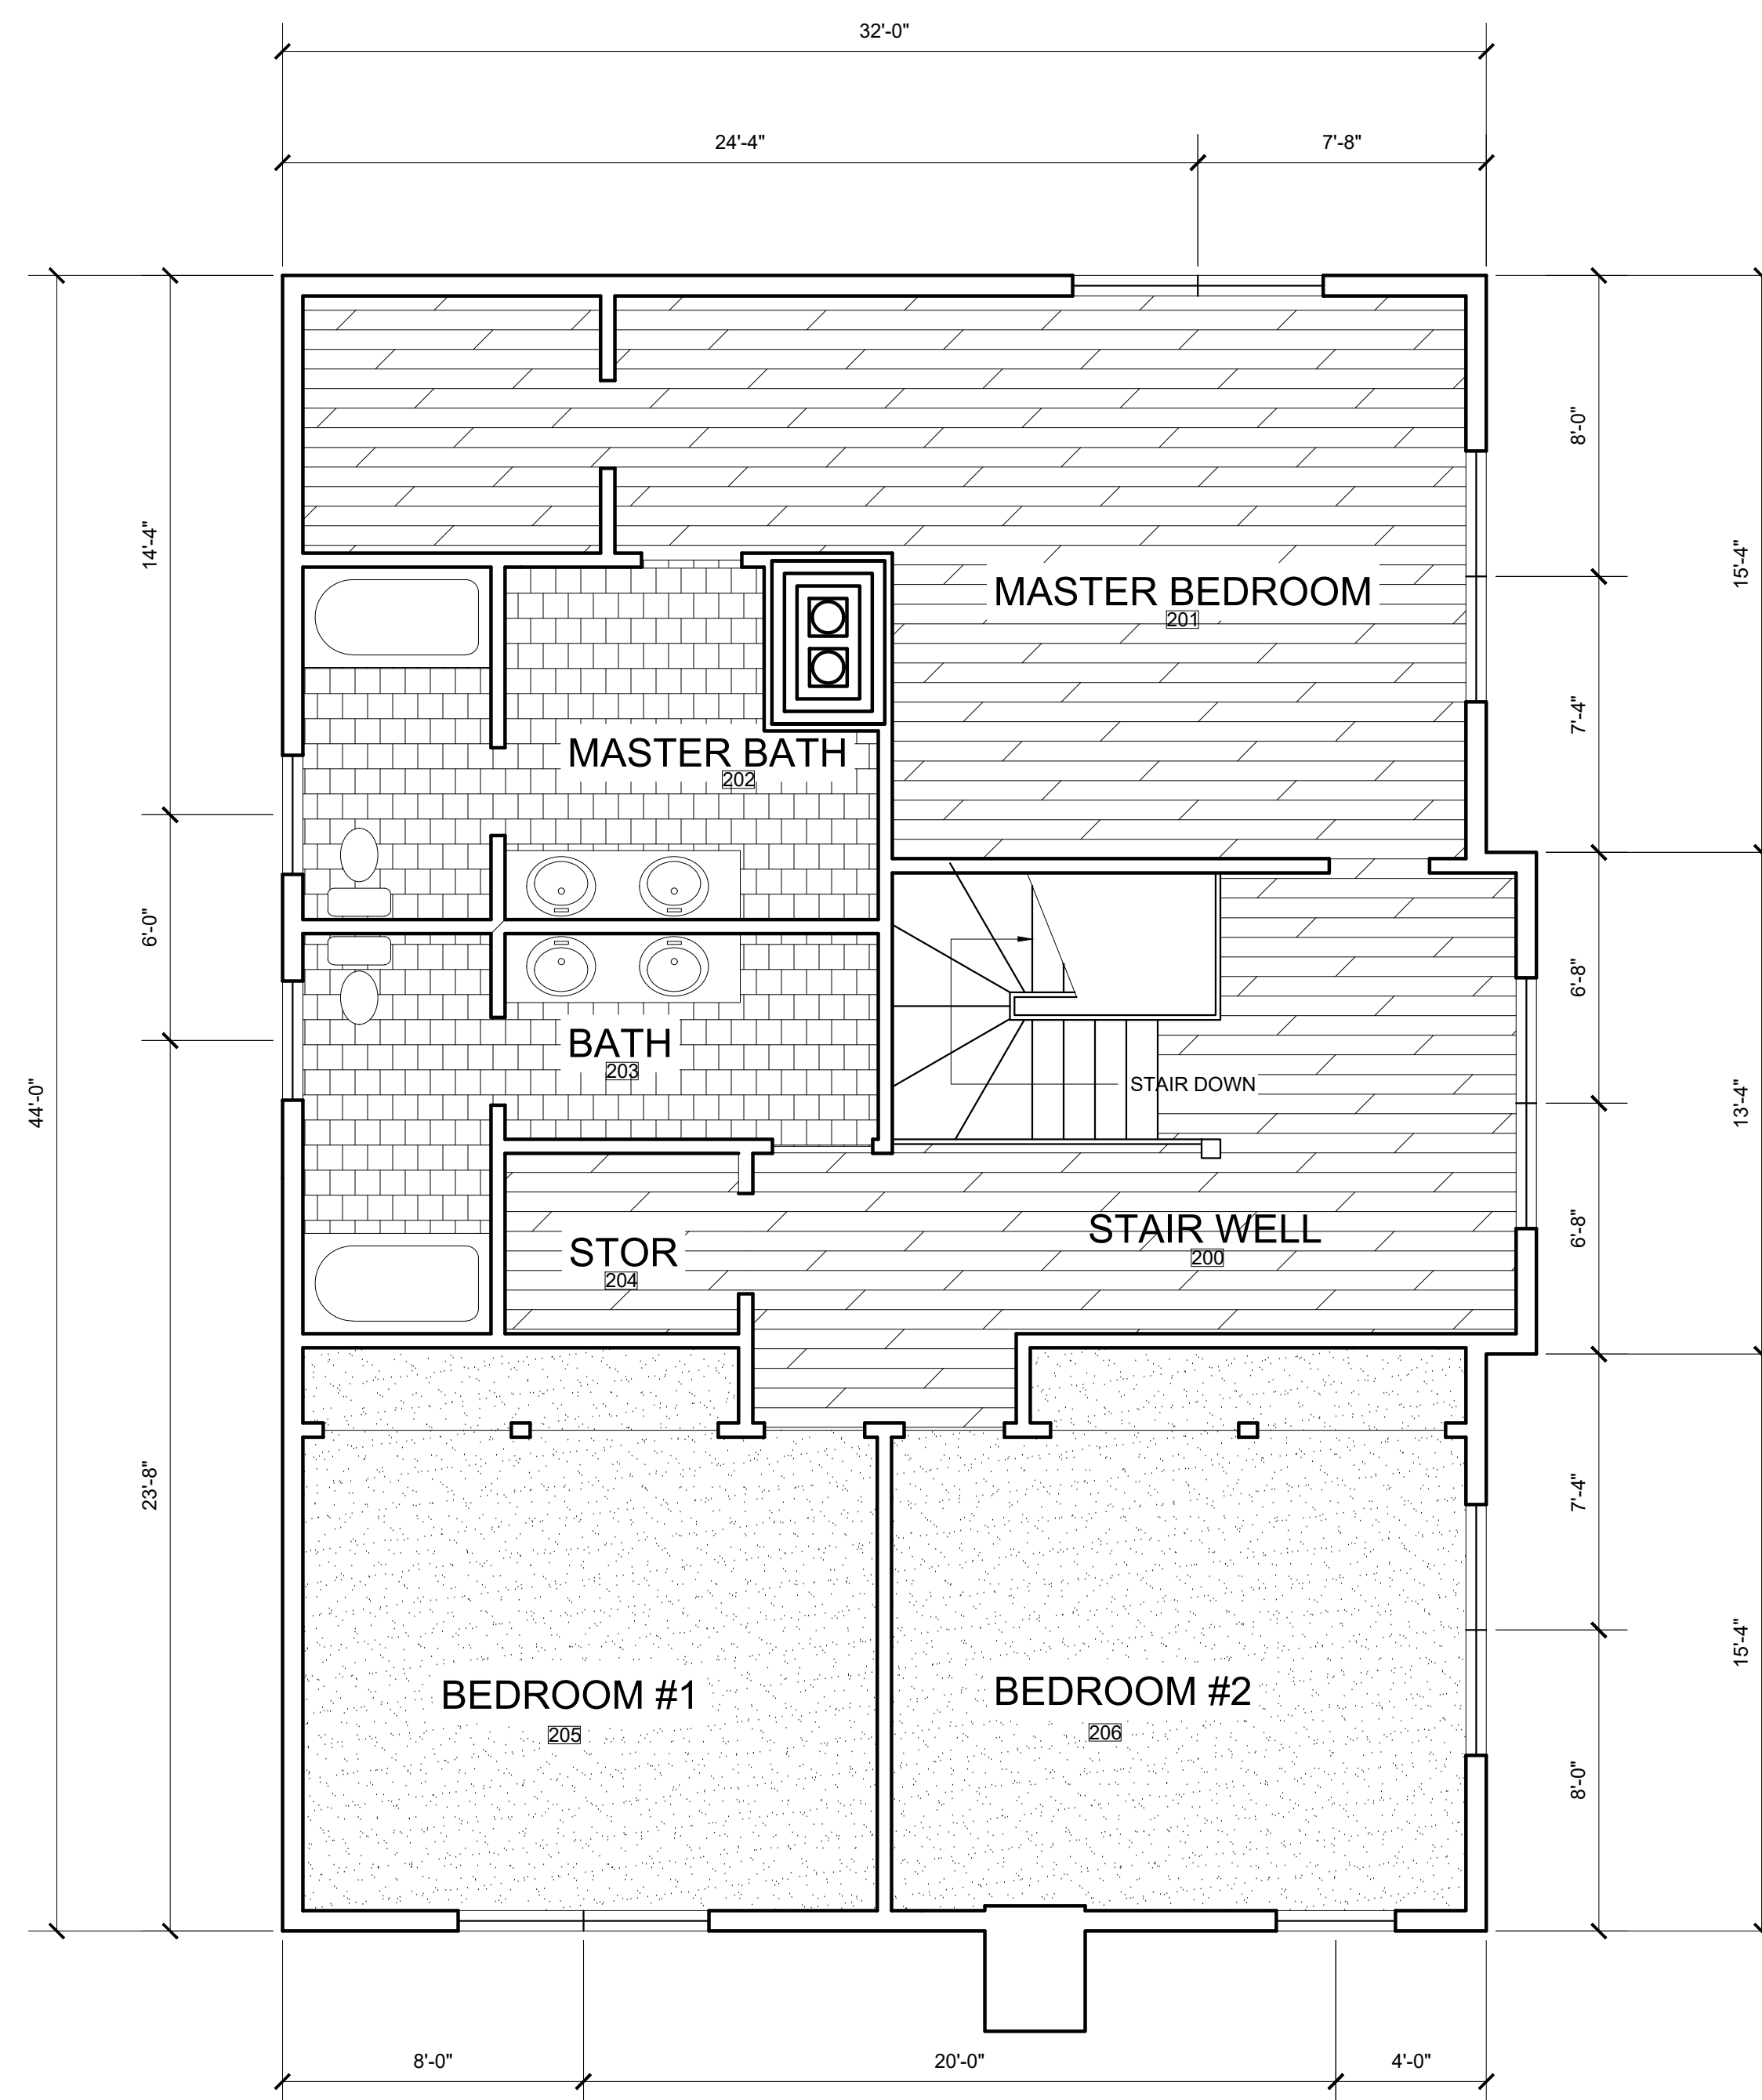

1 SECOND FLOOR FINISH PLAN
Scale: 1/4" = 1'-0"

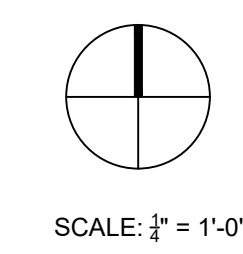

SCALE: 1/4" = 1'-0"

Scale: 1/4" = 1'-0"

FINISH PLAN


A-104




Katrina Lohr

Client
Address
Phone
Email


AUTOCAD PROJECT

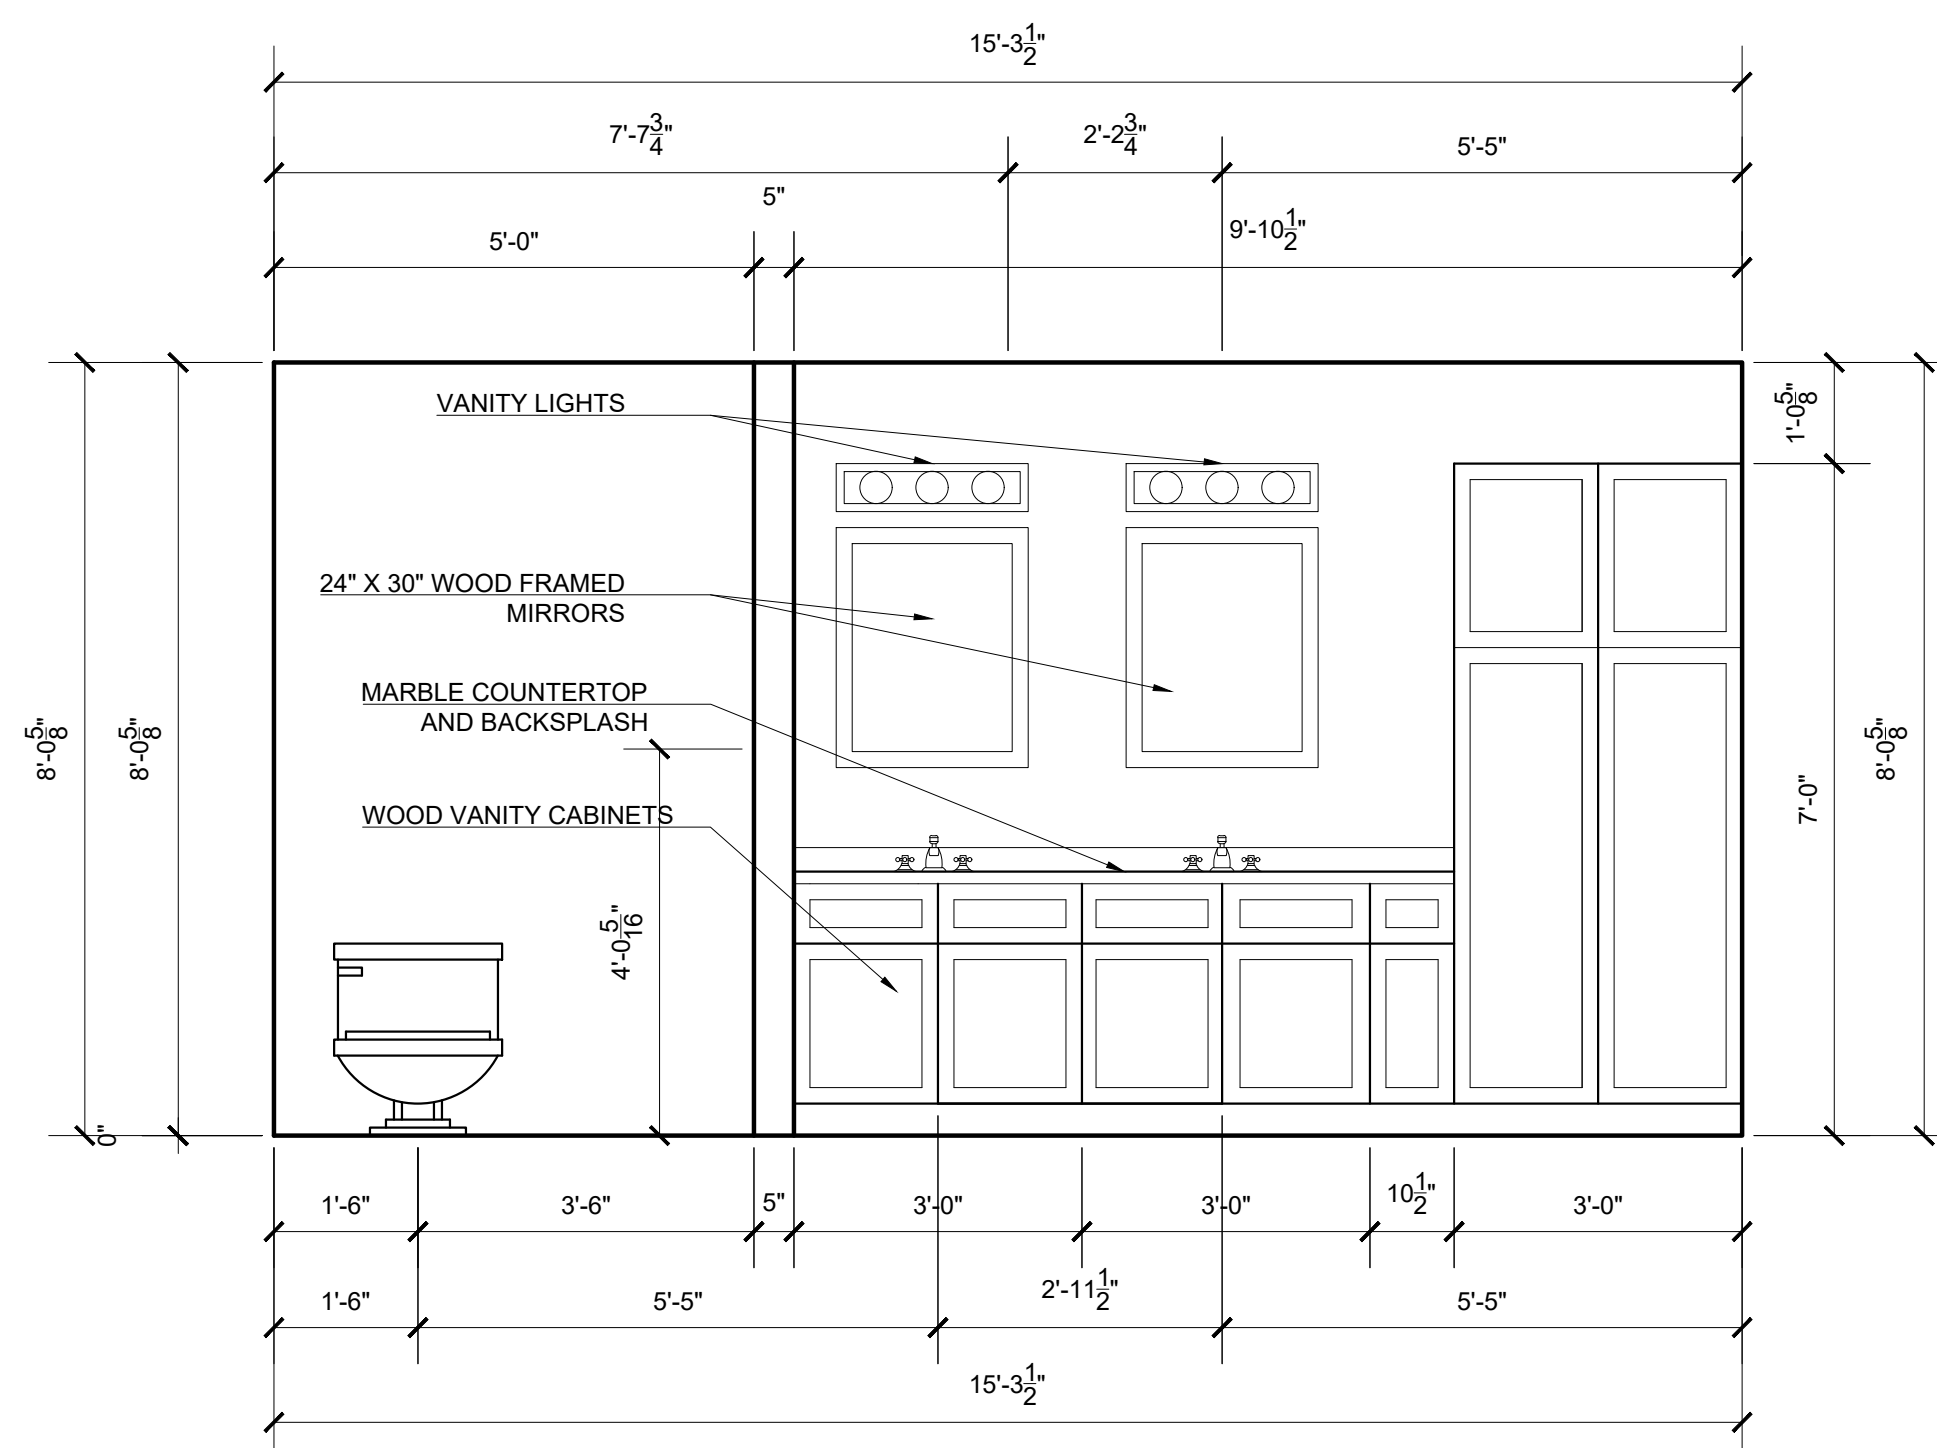


4 SECOND FLOOR BATH NORTH ELEVATION
Scale: 1/2" = 1'-0"

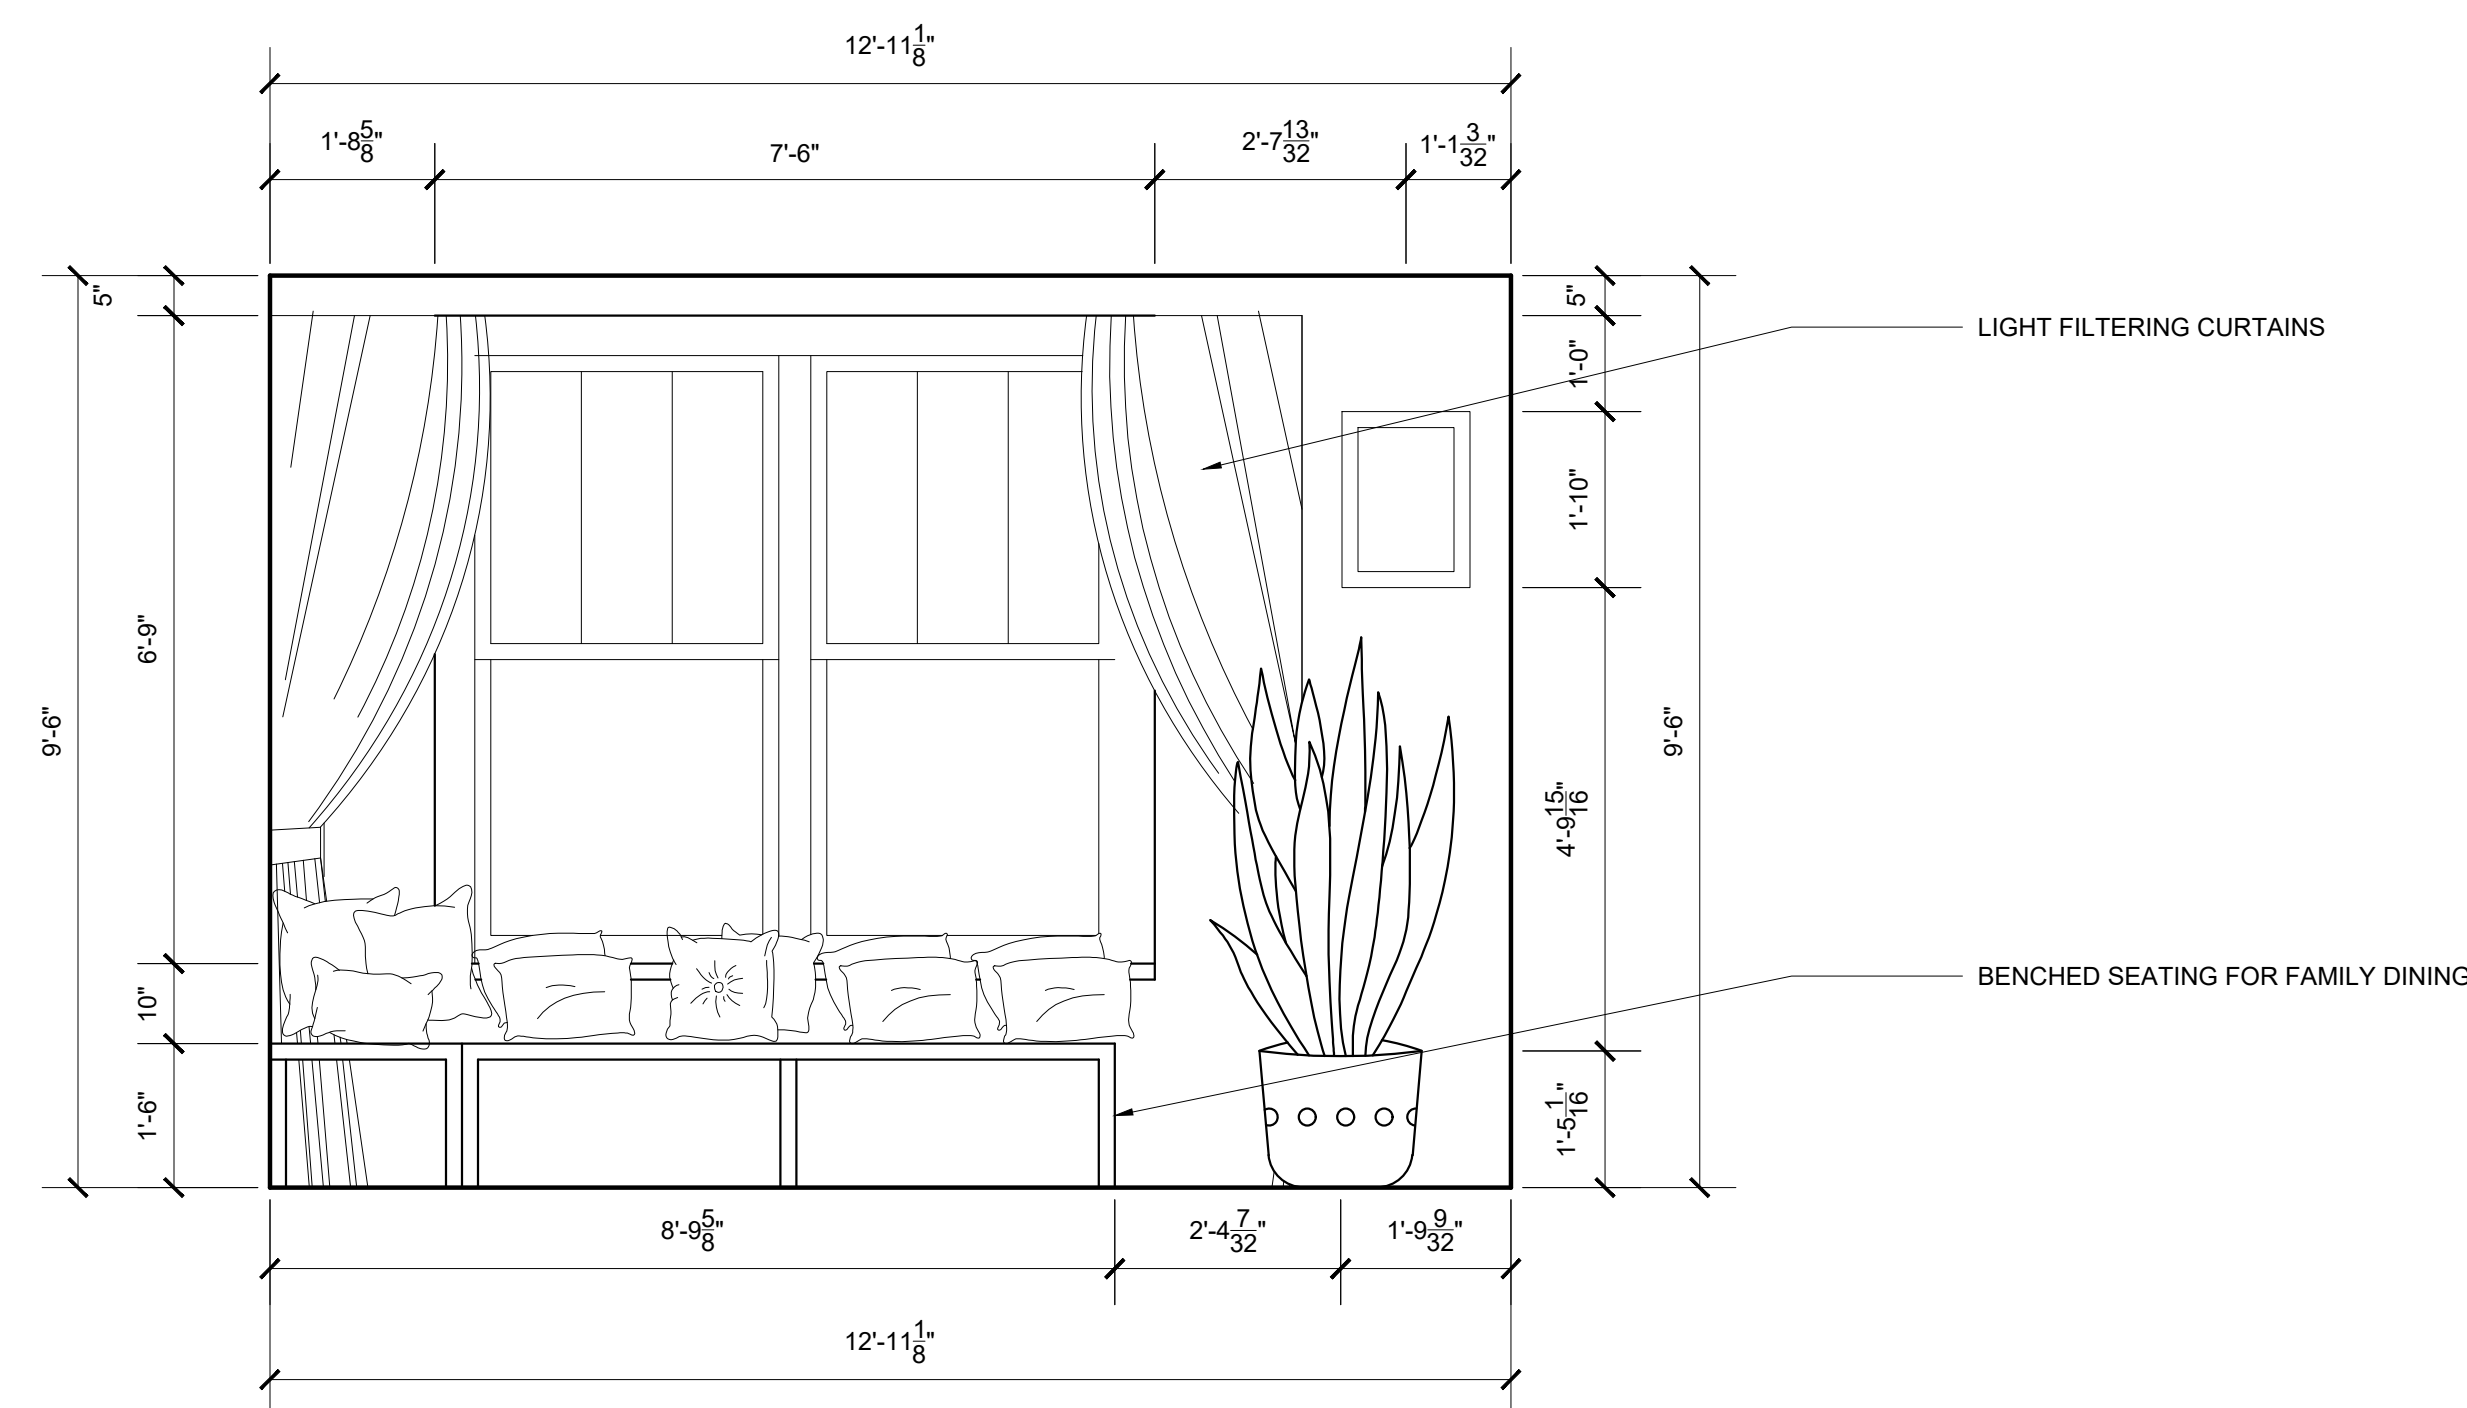

3 FAMILY DINING SOUTH WALL ELEVATION
Scale: 1/2" = 1'-0"

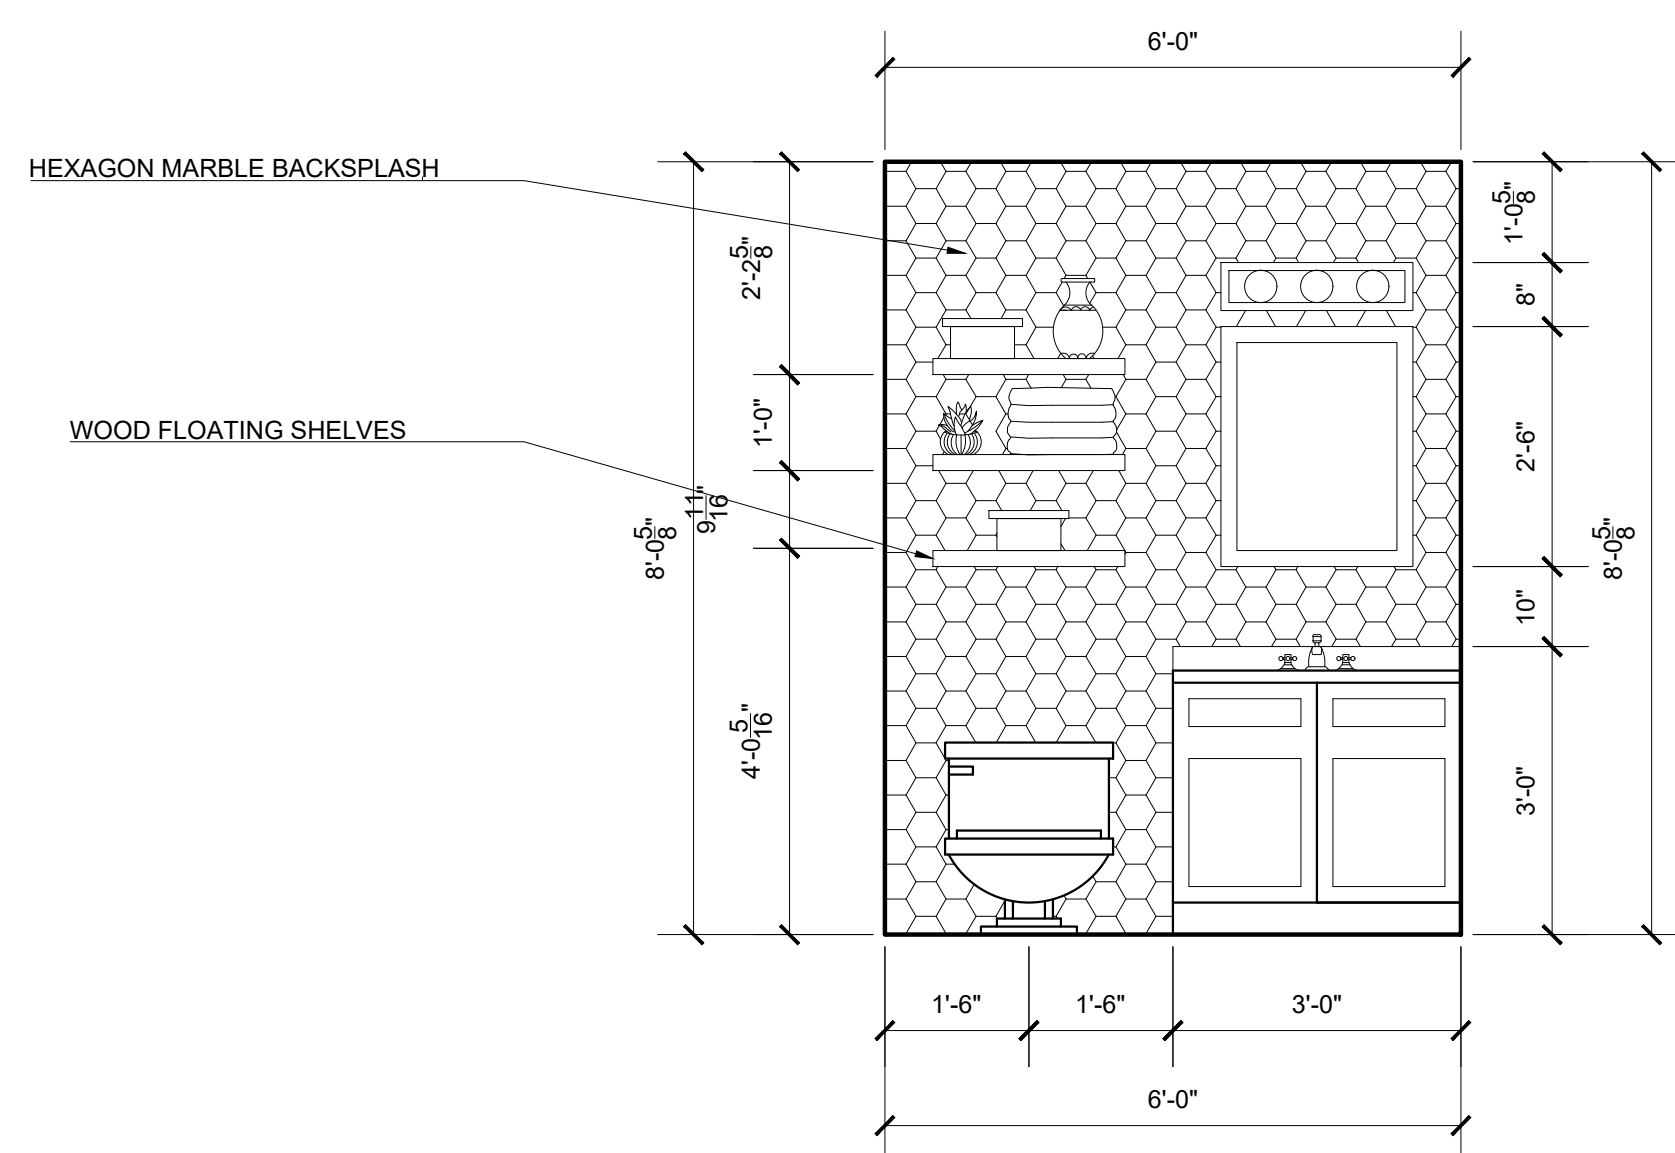

2 FIRST FLOOR BATH NORTH ELEVATION
Scale: 1/2" = 1'-0"

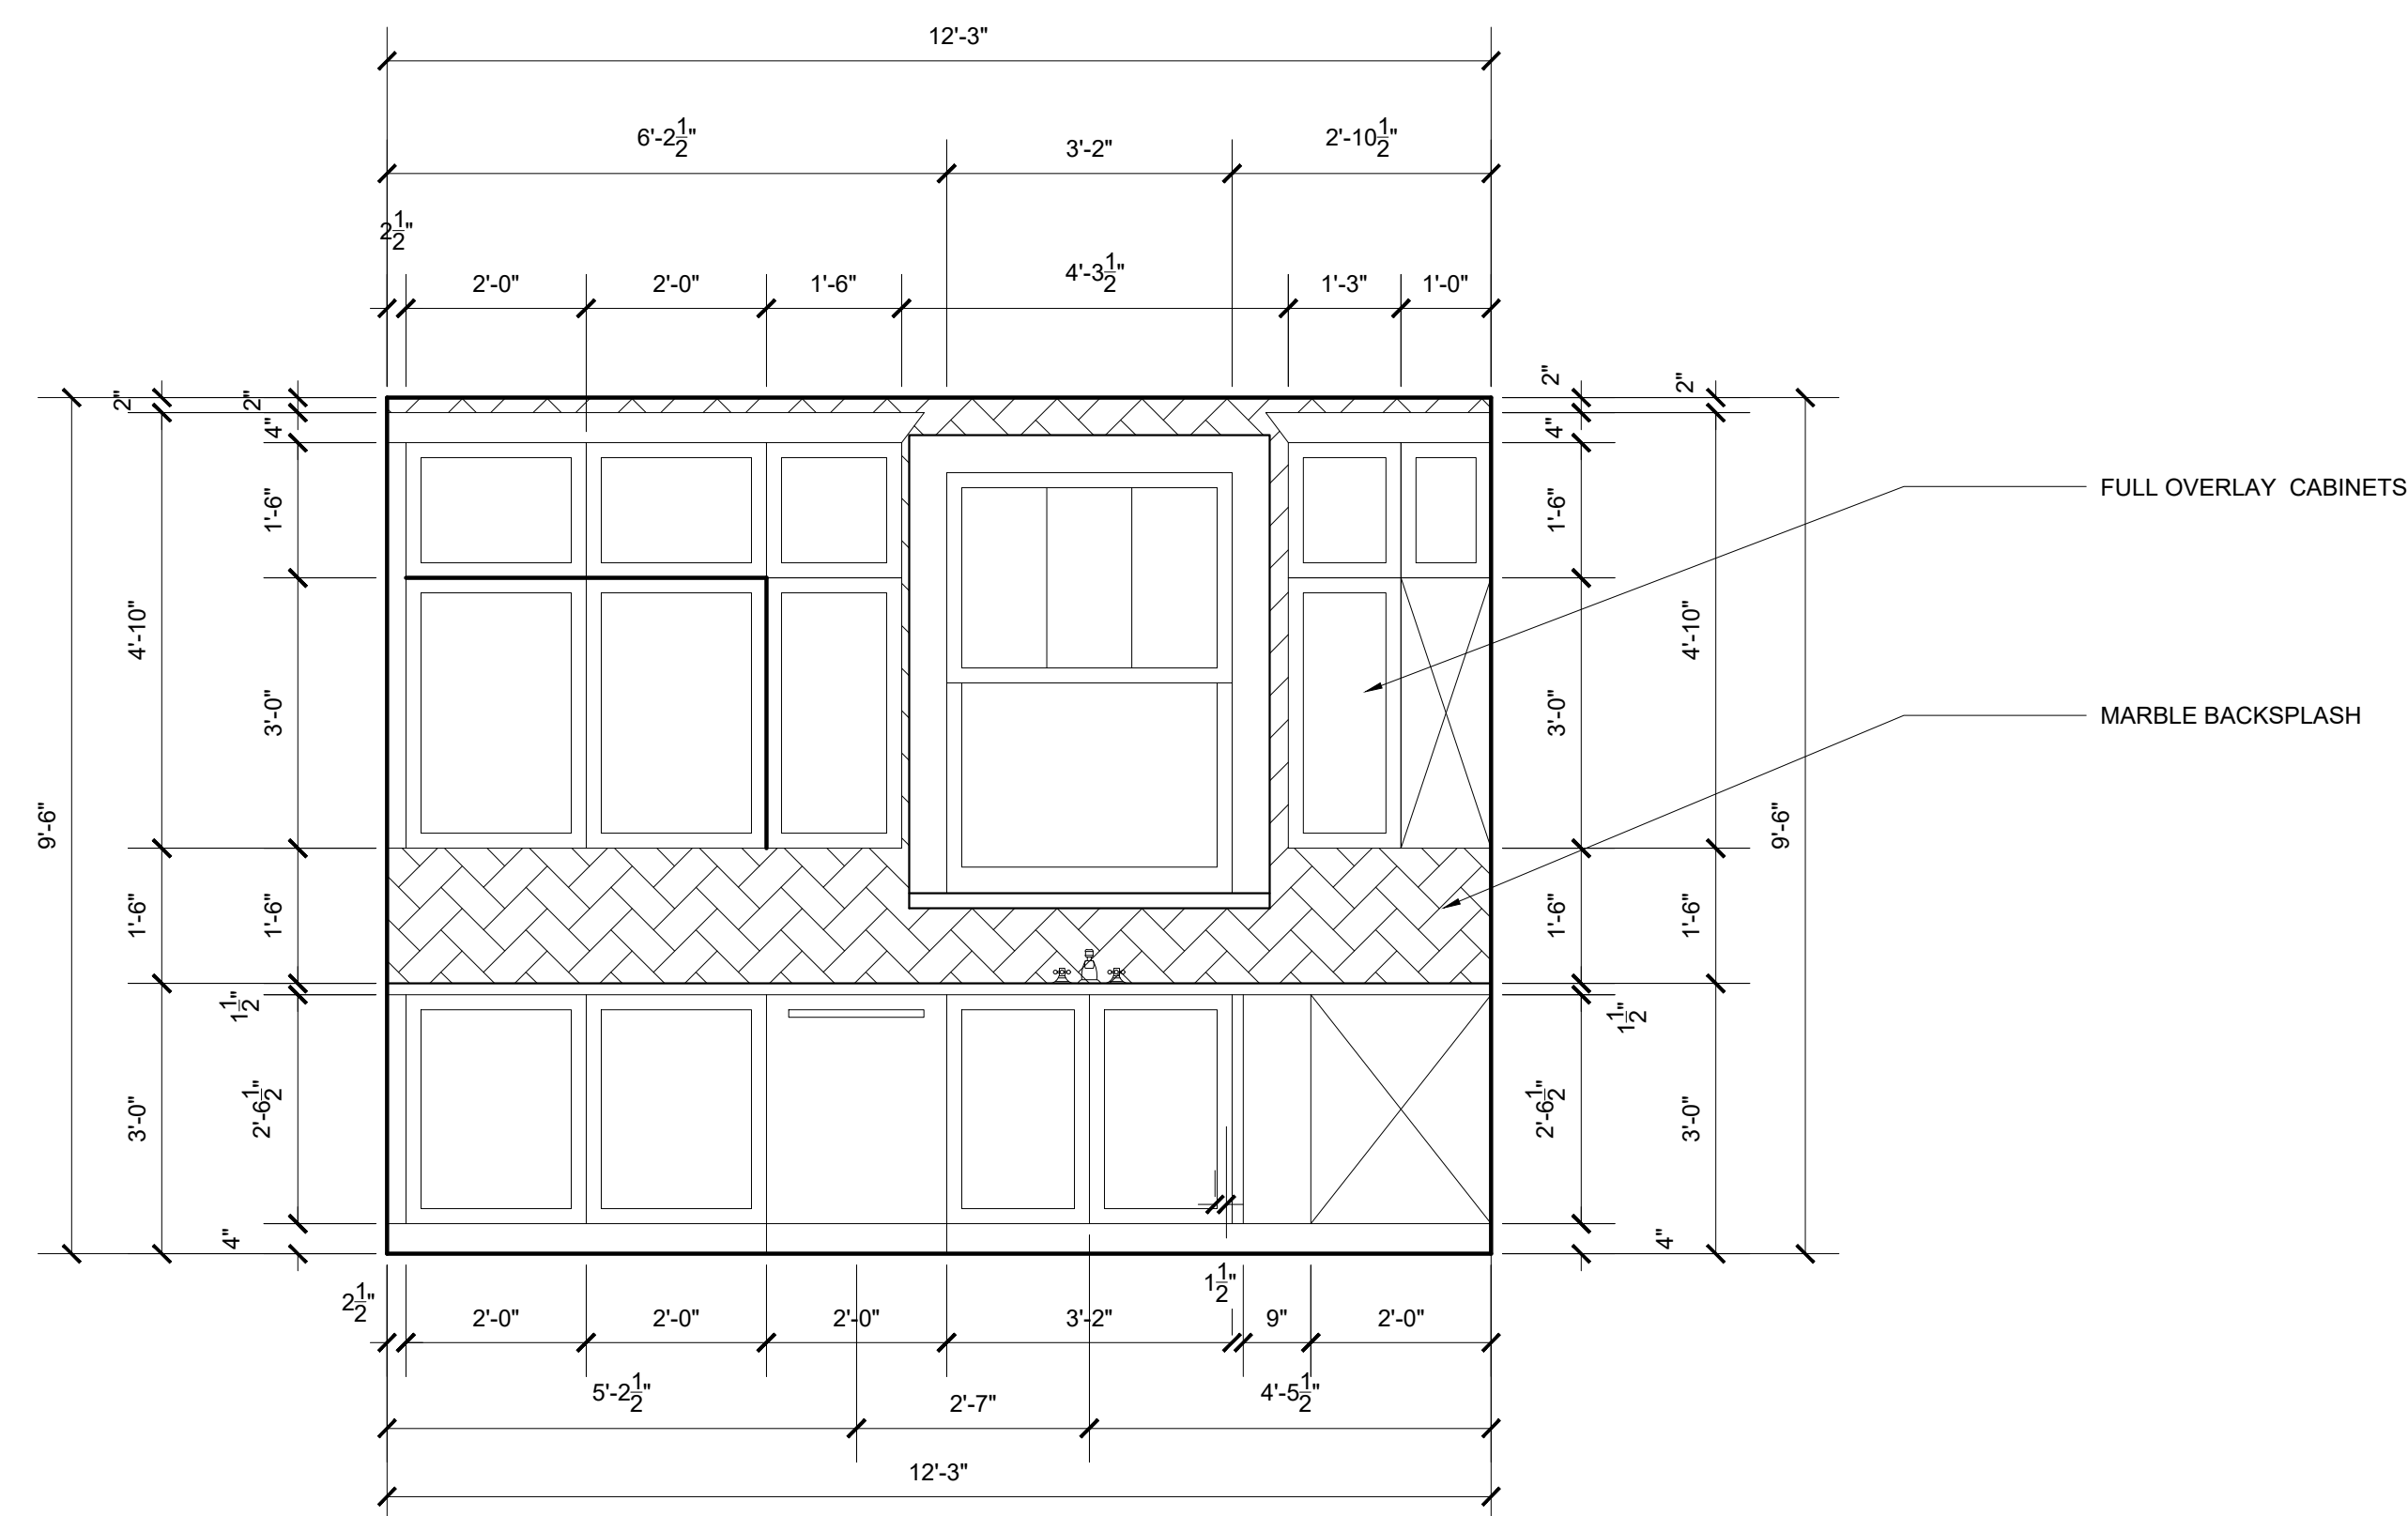

1 KITCHEN WEST WALL ELEVATION
Scale: 1/2" = 1'-0"

Scale: 1/2" = 1'-0"

ELEVATIONS


A-401




Katrina Lohr

Client
Address
Phone
Email

AUTOCAD PROJECT

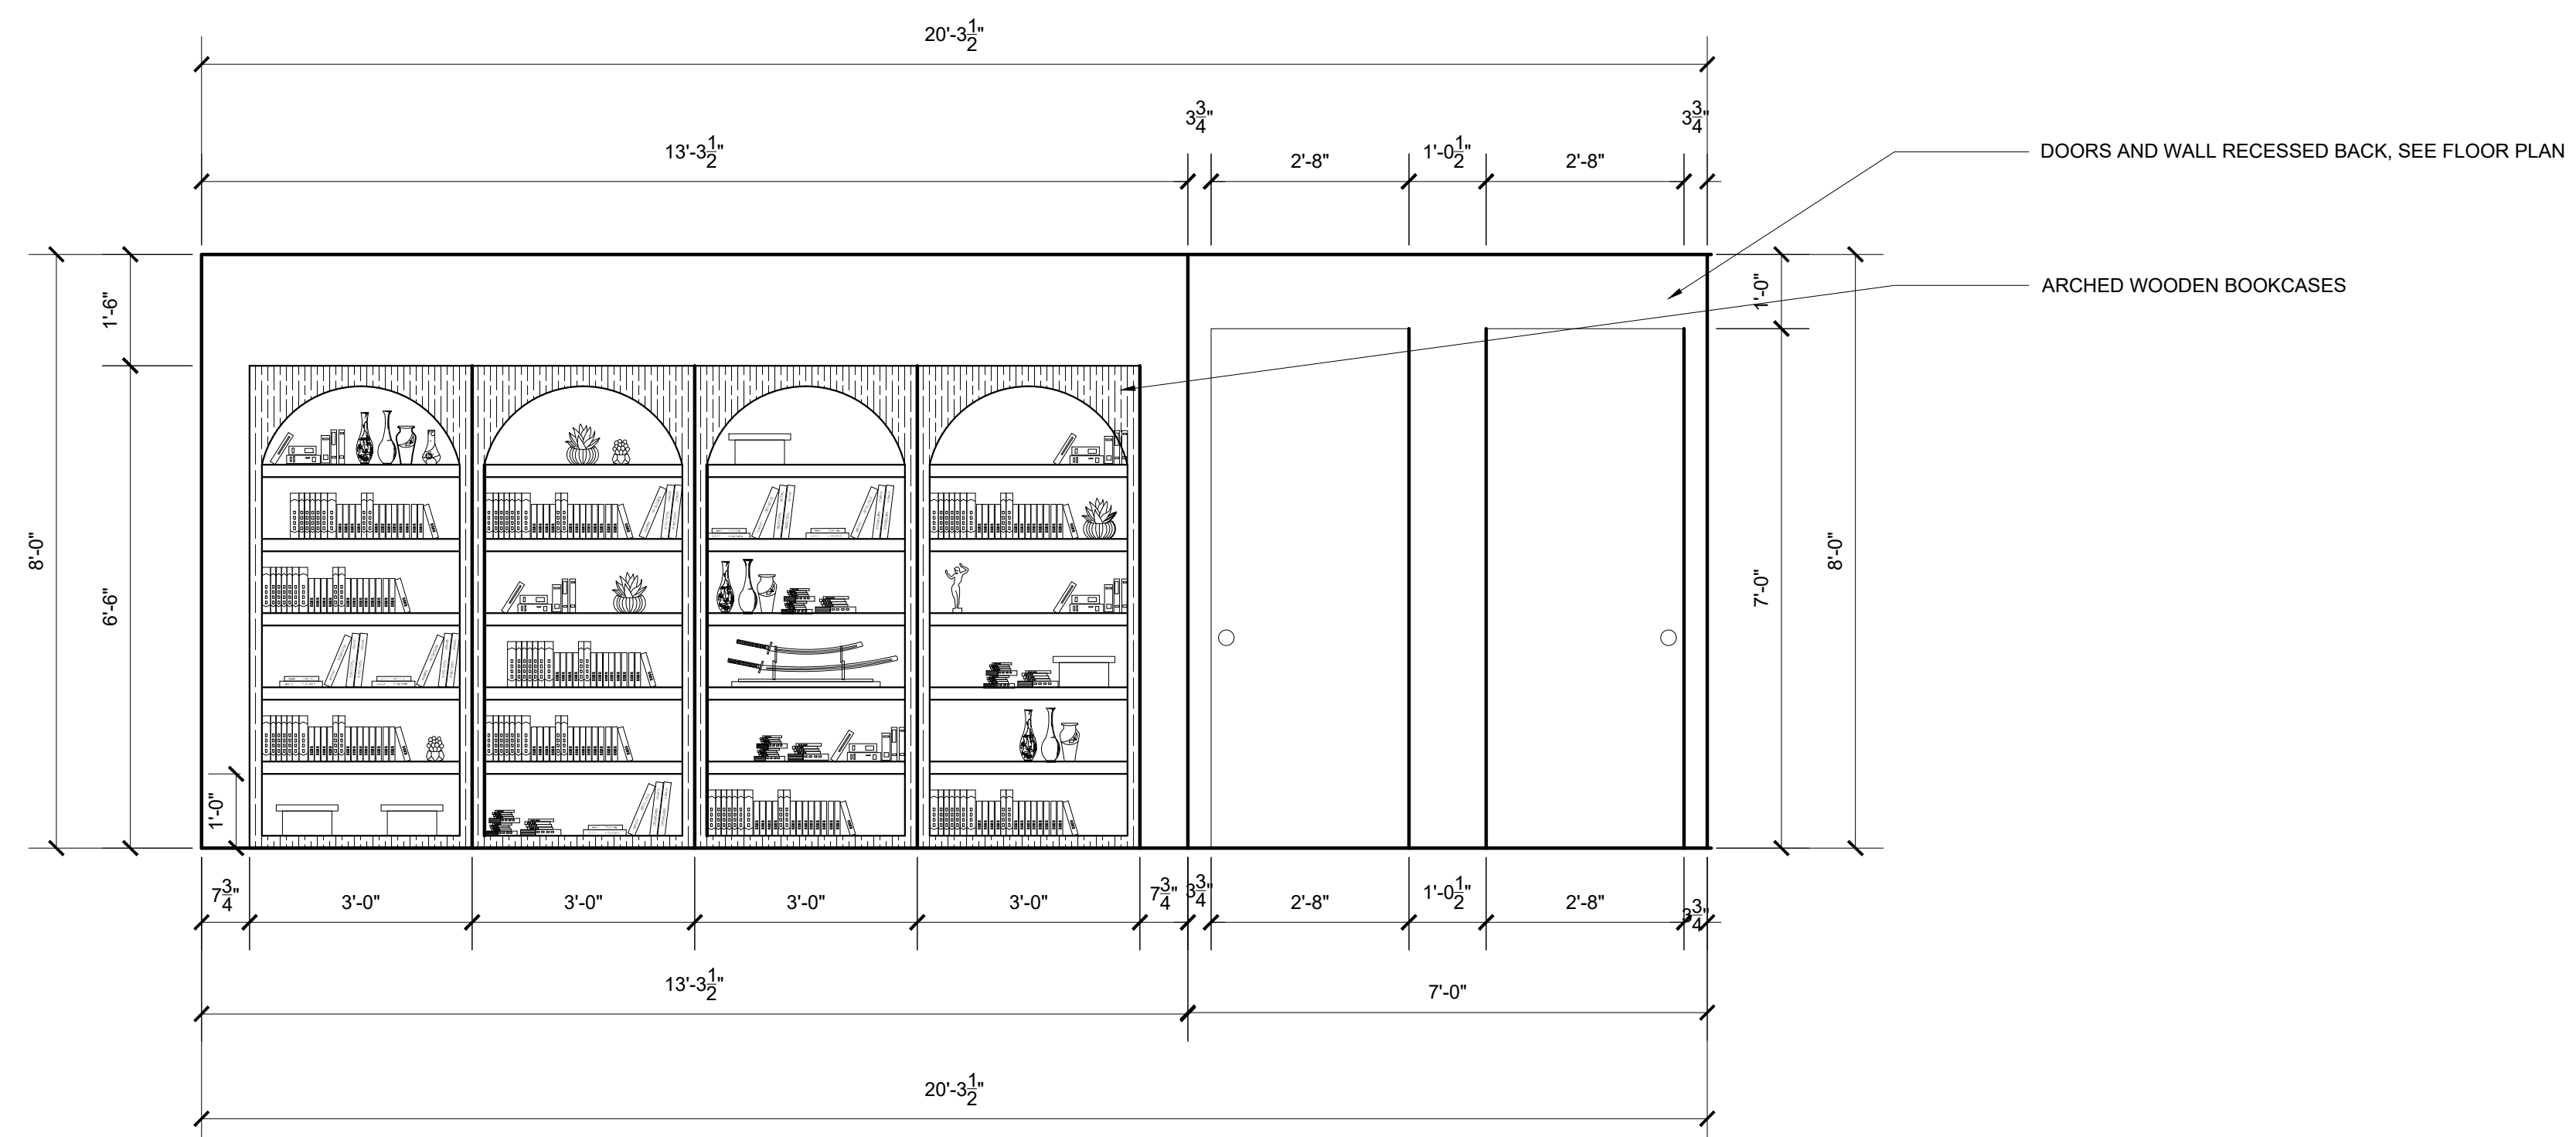

2 SECOND FLOOR STAIRWELL SOUTH ELEVATION
Scale: 1/2" = 1'-0"

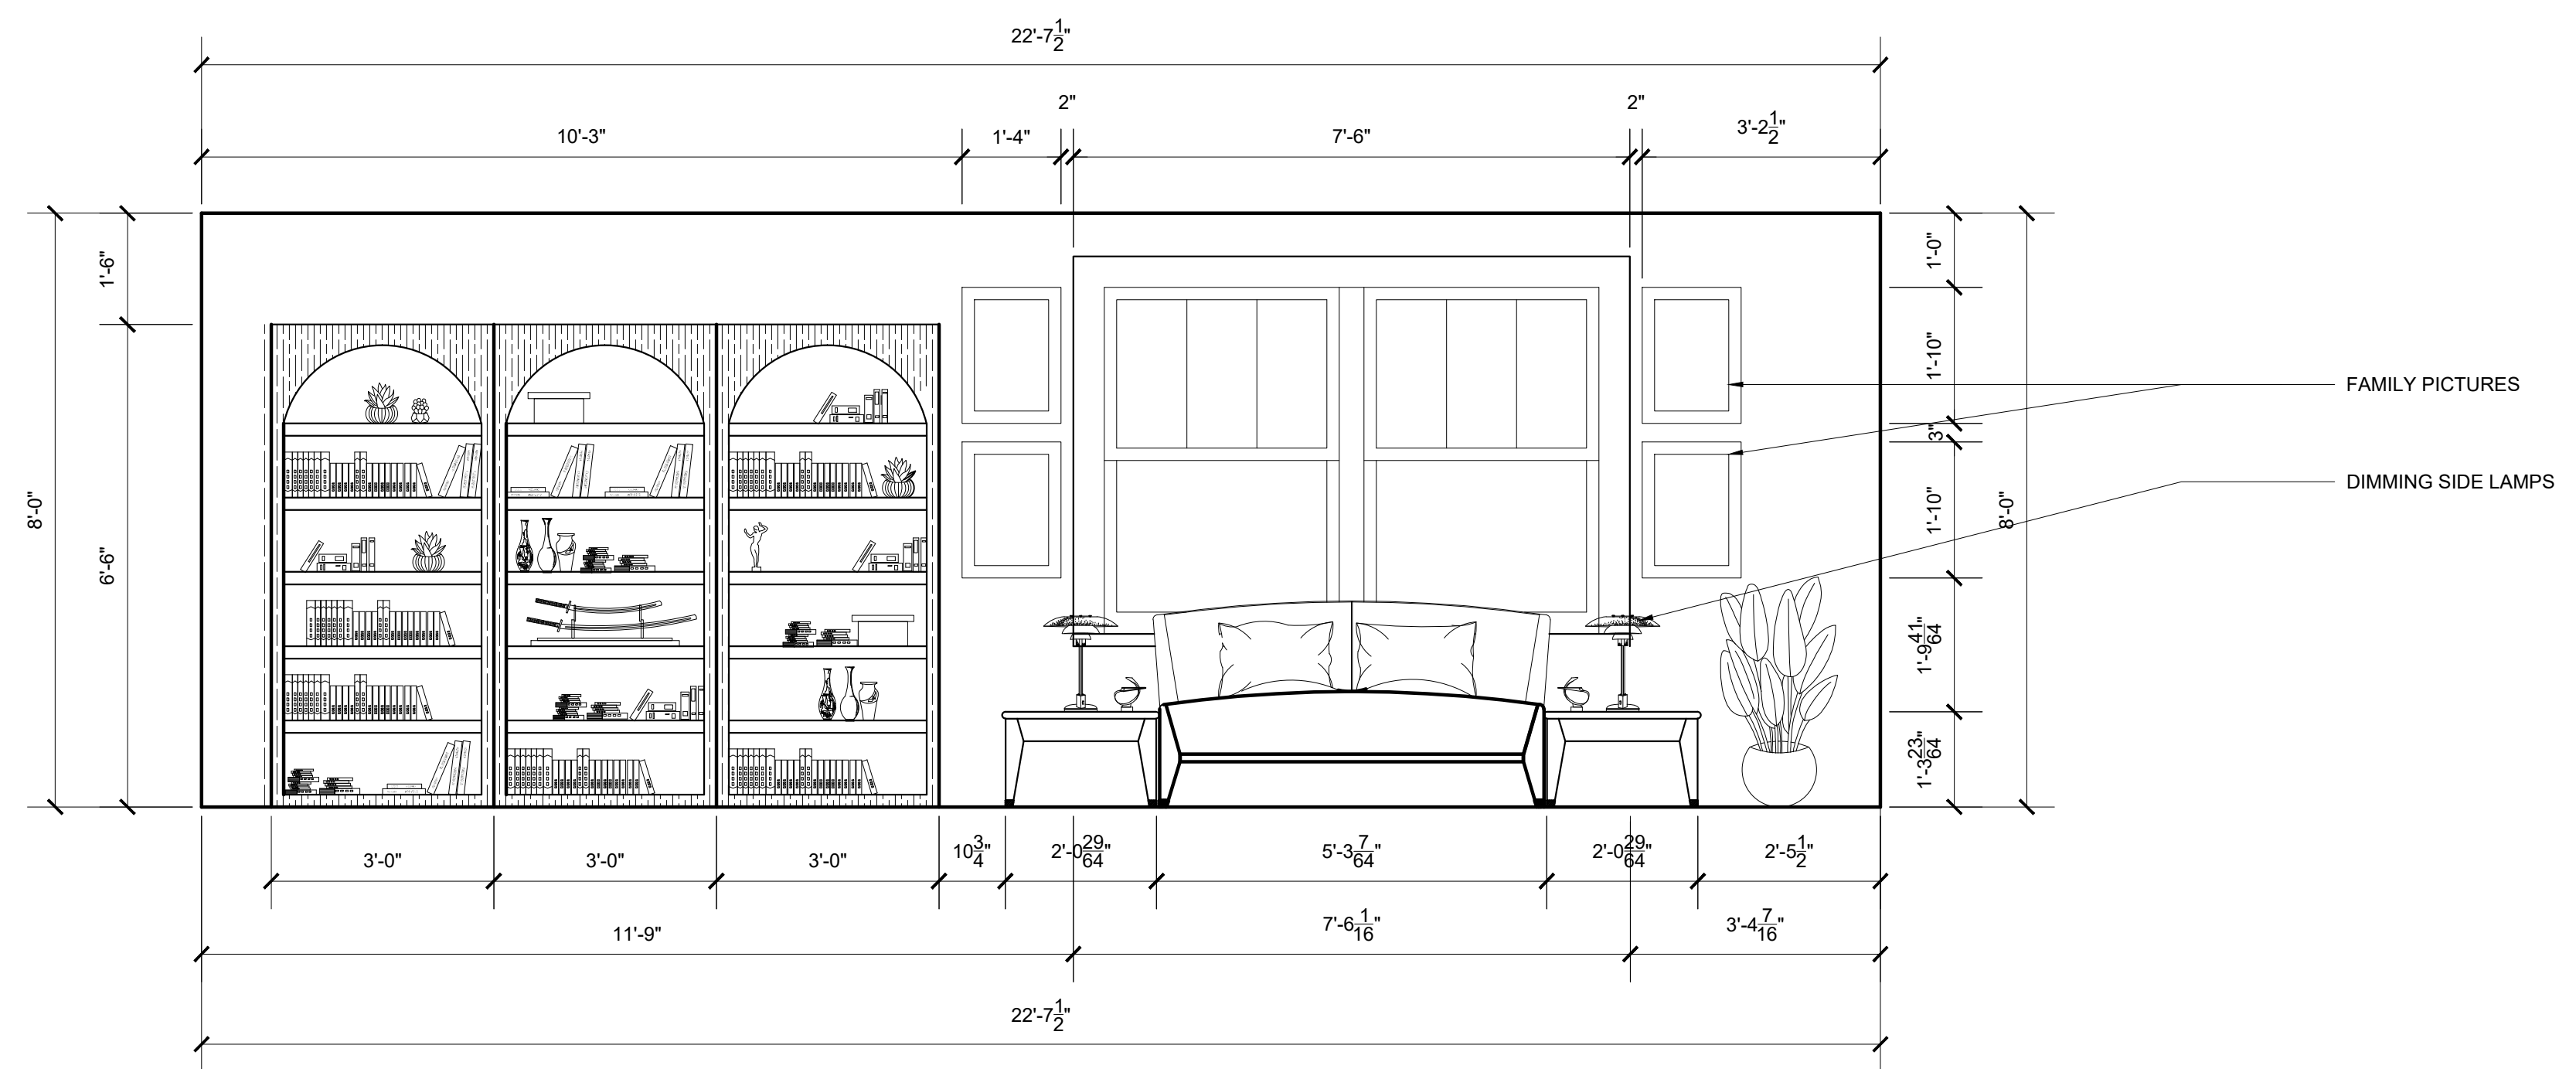

1 PRIMARY BEDROOM NORTH ELEVATION
Scale: 1/2" = 1'-0"

Scale: 1/2" = 1'-0"

ELEVATIONS

A-400



Katrina Lohr

Client
Address
Phone
Email

AUTOCAD PROJECT

ROOM FINISH SCHEDULE										
RM. NO.	ROOM NAME	FLOOR		WALLS				CEILING		NOTES
		MATERIAL	BASE	NORTH	EAST	SOUTH	WEST	MATERIAL	HEIGHT	
000	UNFINISHED BASEMENT	CONC-1	---	CMU-1	CMU-1	CMU-1	CMU-1	EXPOSED	---	---
100	FOYER	T-1	TB-1	PT-1	PT-1	PT-1	WC-1	PT-1	9'-6"	---
101	FAMILY ROOM	LVP-1	VB-1	PT-2	PT-2	PT-2	PT-2	PT-2	9'-6"	---
102	FAMILY DINING	LVP-1	VB-1	PT-2	PT-2	PT-2	WC-2	PT-3	9'-6"	---
103	MUDROOM	T-1	TB-1	PT-1	PT-1	WT-1	WT-1	PT-1	8'-0"	---
104	BATH	T-2	TB-2	WT-2	WT-2	WT-2	WT-2	PT-1	8'-0"	---
105	GARAGE	CONC-1	N/A	GYP-1	GYP-1	GYP-1	GYP-1	EXPOSED	9'-6"	---
106	KITCHEN	T-1	TB-1	PT-4	PT-4	PT-4	PT-4	PT-1	9'-6"	SEE ELEVATION 1 FOR TILE PLACEMENT
107	FORMAL DINING	LVP-1	VB-1	WC-3	PT-1	PT-1	PT-1	PT-1	9'-6"	---
108	FORMAL LIVING	LVP-1	VB-1	WC-3	PT-1	PT-1	PT-1	PT-1	9'-6"	---
200	STAIR WELL	LVP-1	VB-1	PT-1	PT-1	PT-5	WC-1	PT-1	8'-0"	---
201	MASTER BEDROOM	LVP-1	VB-1	WC-5	PT-8	PT-8	PT-8	PT-9	8'-0"	WC-5 STARTS AT 36" AFF TO CEILING
202	MASTER BATH	T-2	TB-2	WT-2	WT-2	WT-2	WT-2	PT-1	8'-0"	---
203	BATH	T-2	TB-2	WT-2	WT-2	WT-2	WT-2	PT-1	8'-0"	---
204	STORAGE	LVP-1	VB-1	PT-1	PT-1	PT-1	PT-1	PT-1	8'-0"	---
205	BEDROOM 1	CPT-1	WB-1	PT-5	PT-5	PT-5	PT-6	PT-5	8'-0"	---
206	BEDROOM 2	CPT-1	WB-1	PT-7	PT-7	WC-4	PT-7	PT-7	8'-0"	WC-4 STARTS AT 36" AFF TO CEILING

Scale: 1:1

FINISH PLAN

A-600